


SITE CONTRACTOR MUST CONTACT THE TOWN OF CICERO PRIOR TO COMMENCING ANY SEWER LINE CONNECTION WORK WITHIN THE TOWN EASEMENT.

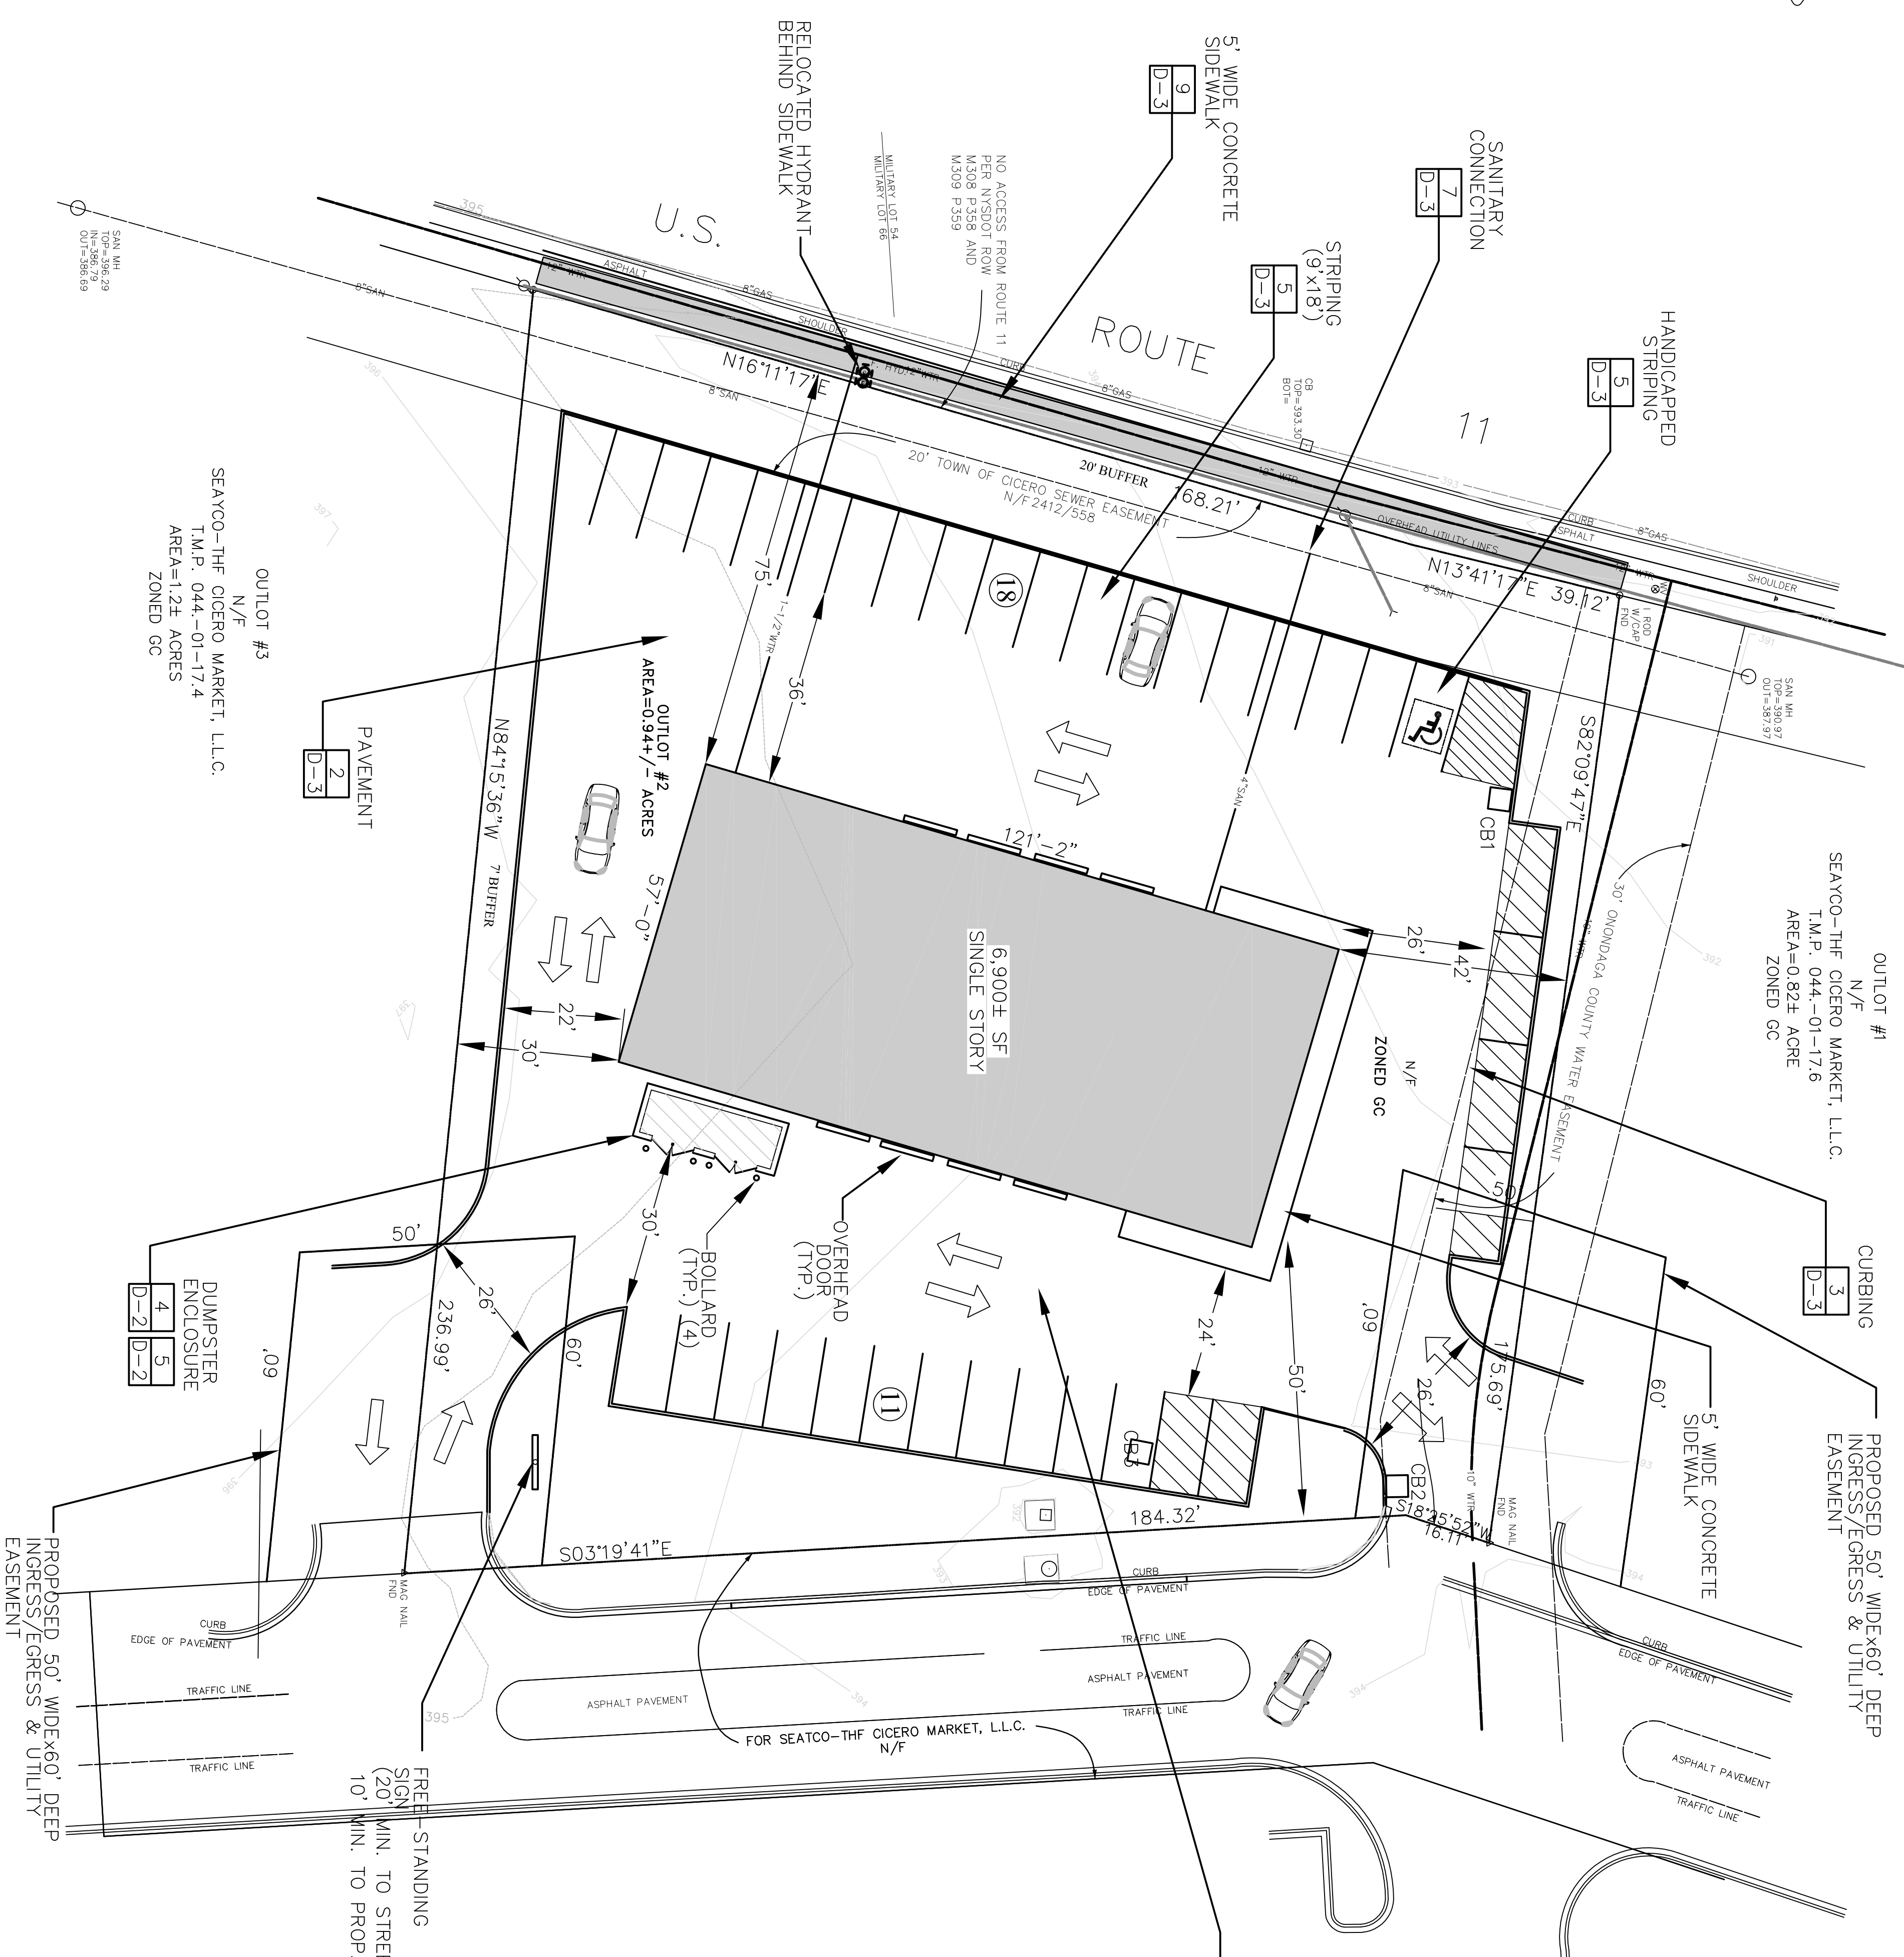


OUTLOT #1
N/F
SEAYCO-THF CICERO MARKET, L.L.C.
T.M.P. 044-01-17.6
AREA=0.82± ACRE
ZONED GC

PROPOSED 50' WIDEx60' DEEP INGRESS/EGRESS & UTILITY EASEMENT

OUTLOT #2
N/F
RHINEBECK REALTY, LLC
T.M.P. 044-01-17.5
AREA=0.94± ACRE
ZONED GC

OUTLOT #3
N/F
SEAYCO-THF CICERO MARKET, L.L.C.
T.M.P. 044-01-17.4
AREA=1.2± ACRES
ZONED GC

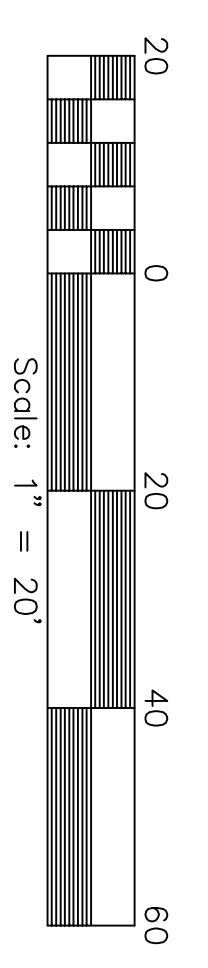

FREE STANDING SIGN (20' MIN. TO STREET LINE, 10' MIN. TO PROP. LINE.)

PROPOSED 50' WIDEx60' DEEP INGRESS/EGRESS & UTILITY EASEMENT